




EAST ELEVATION

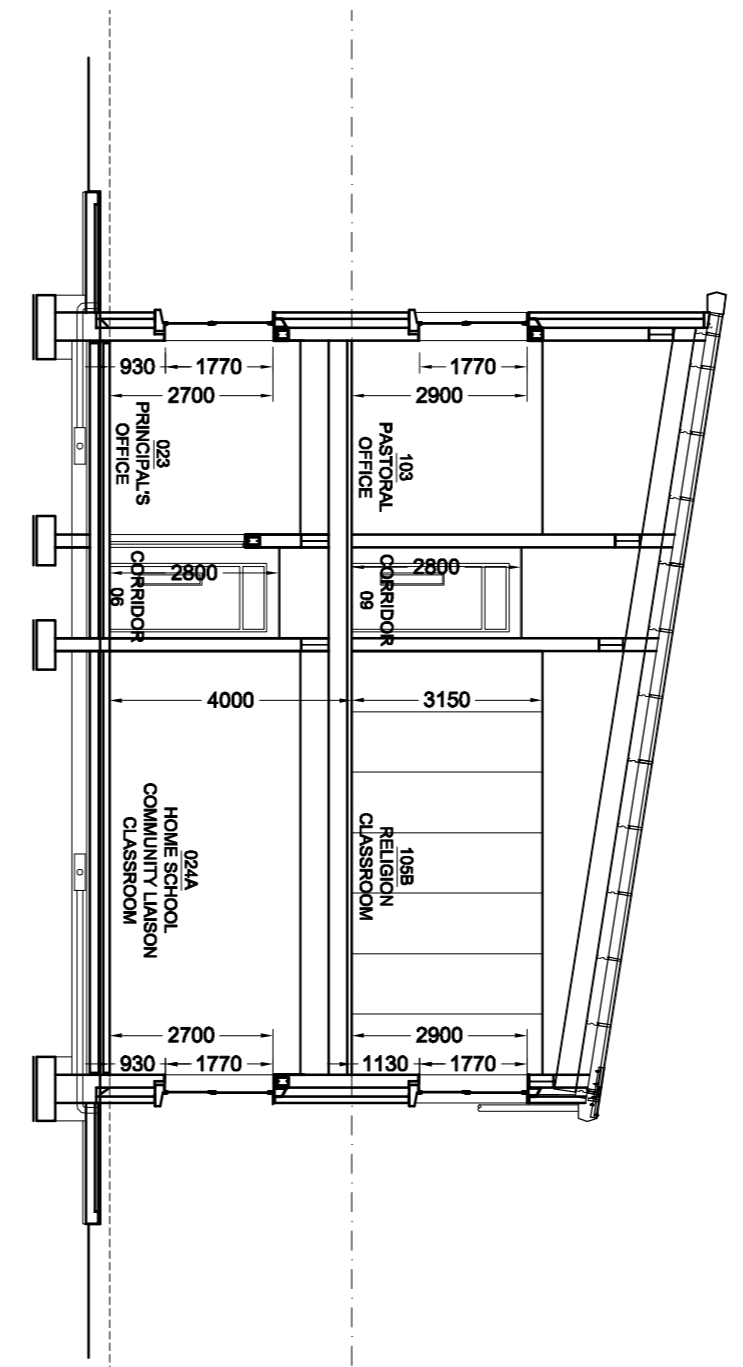


SECTION A - A

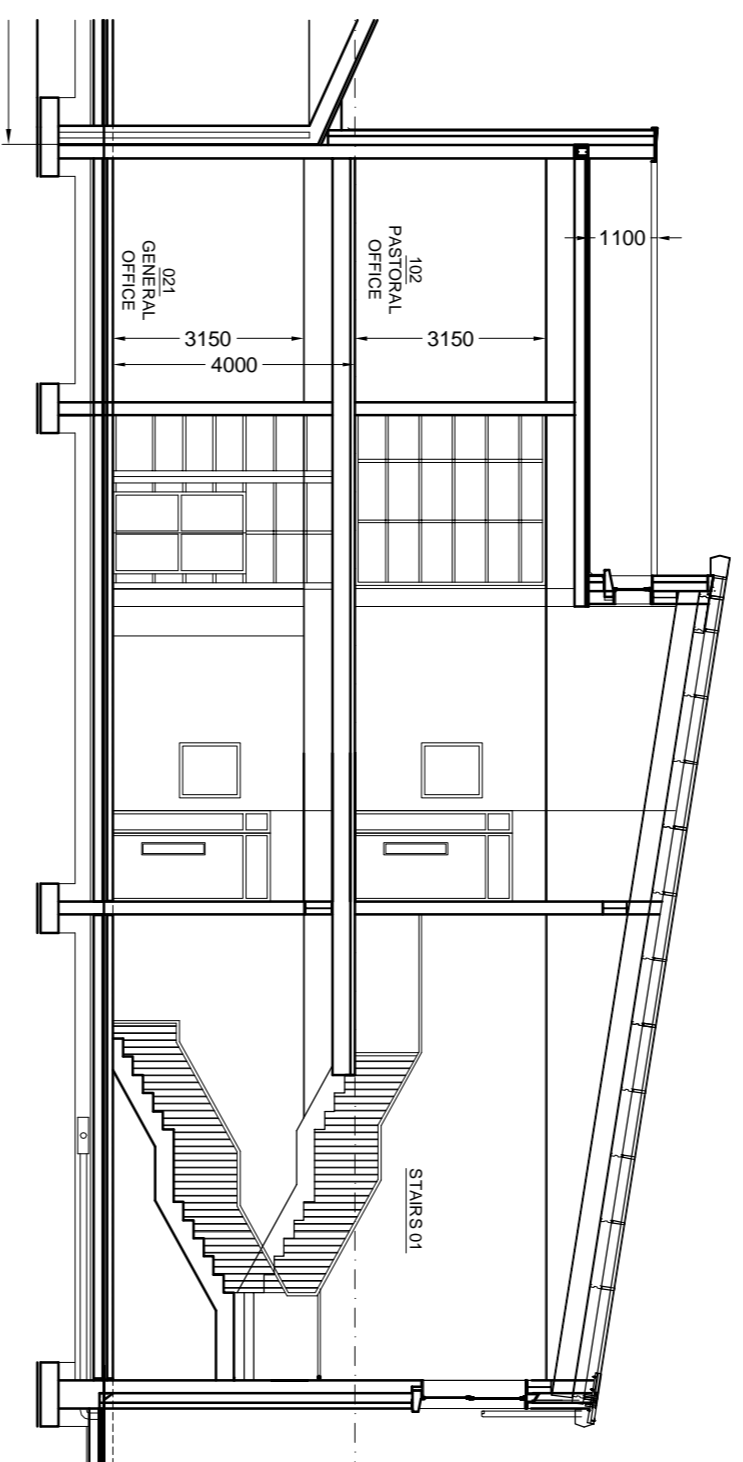


SECTION B - B

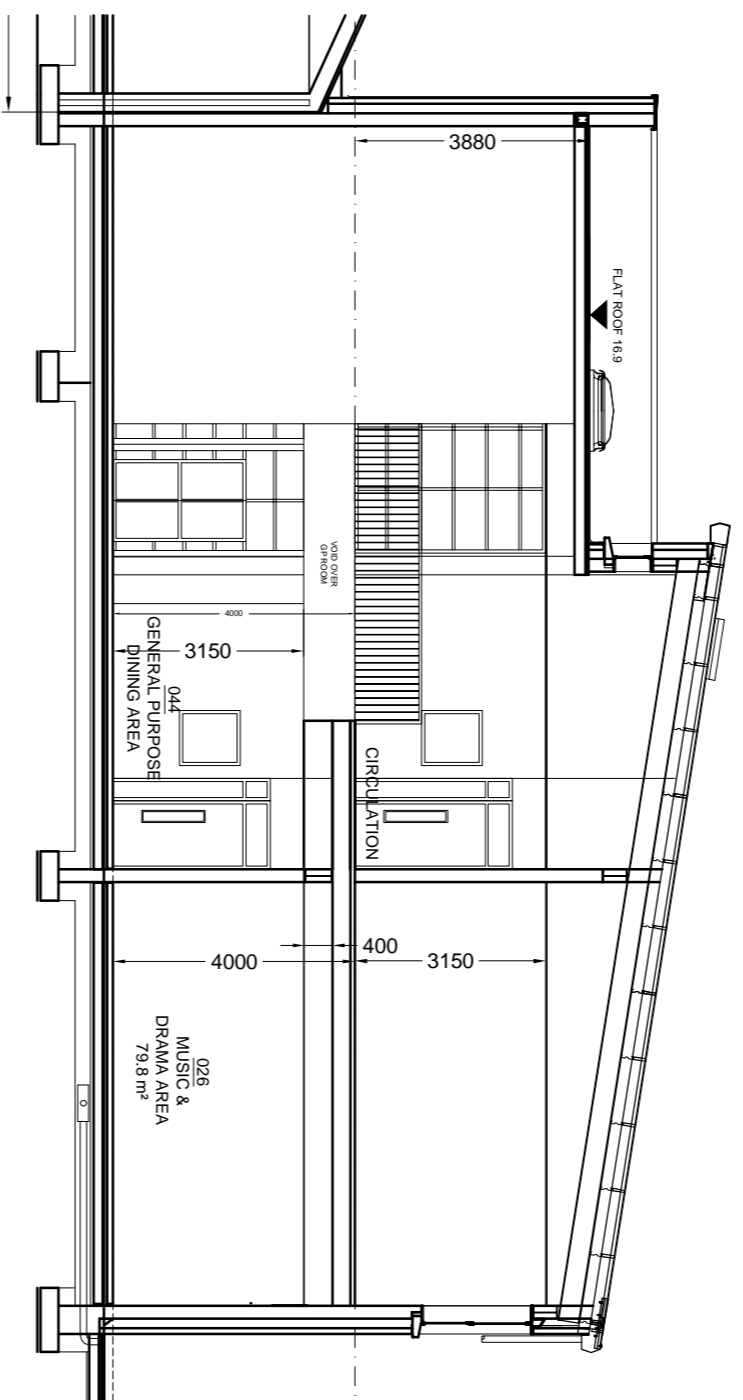


SECTION C - C

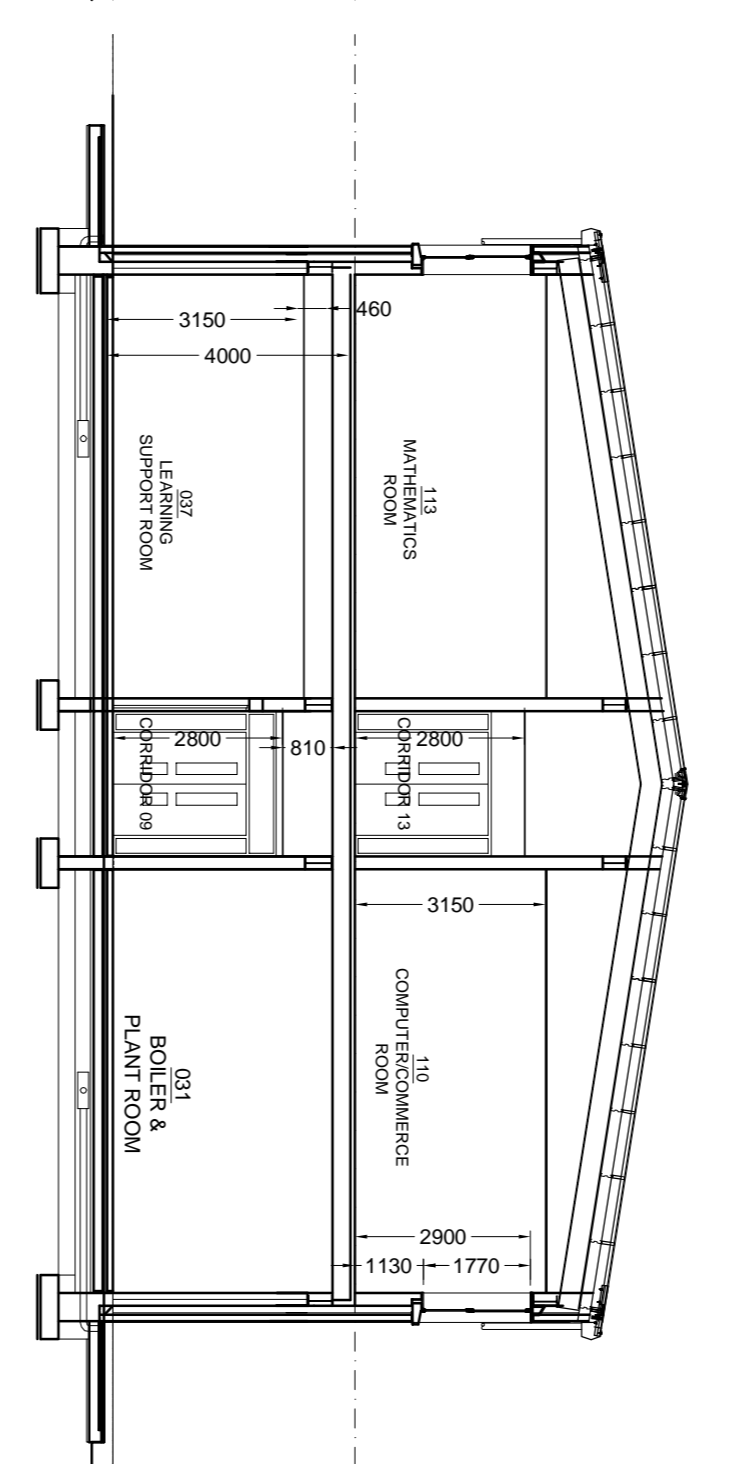


SECTION D - D

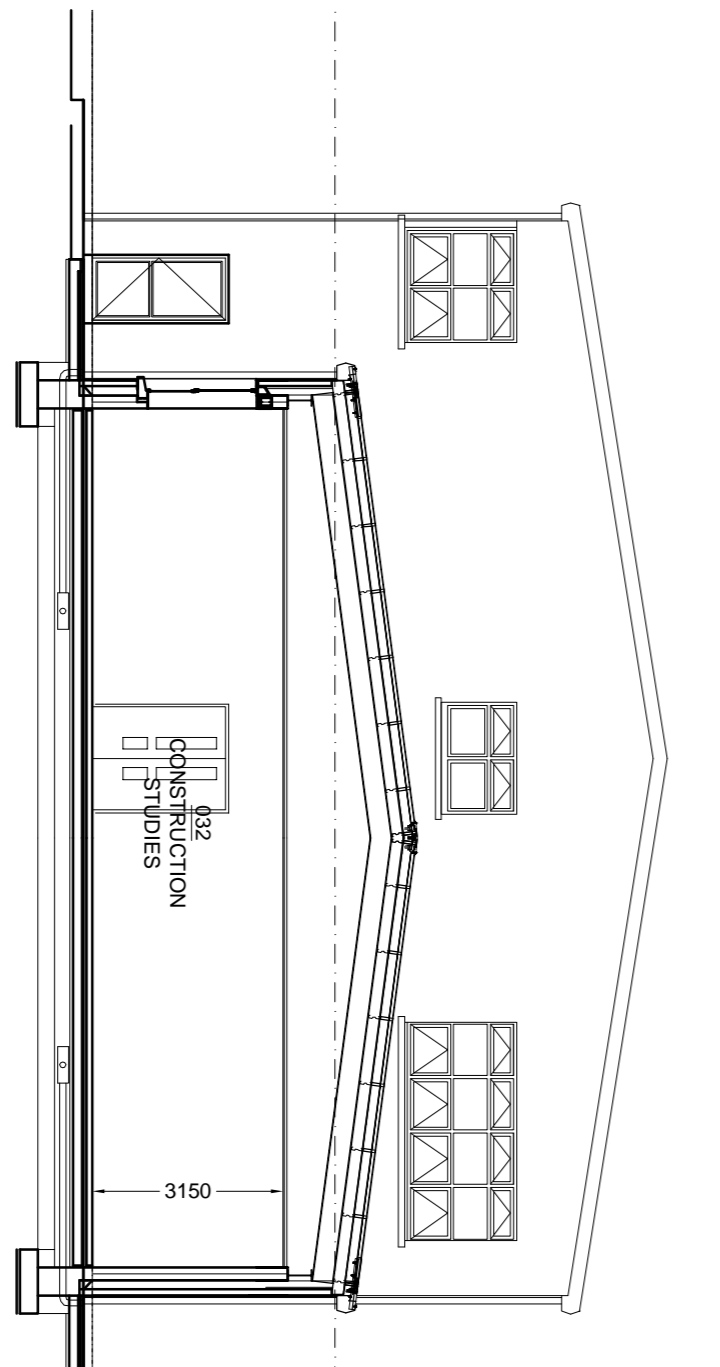

SECTION E - E

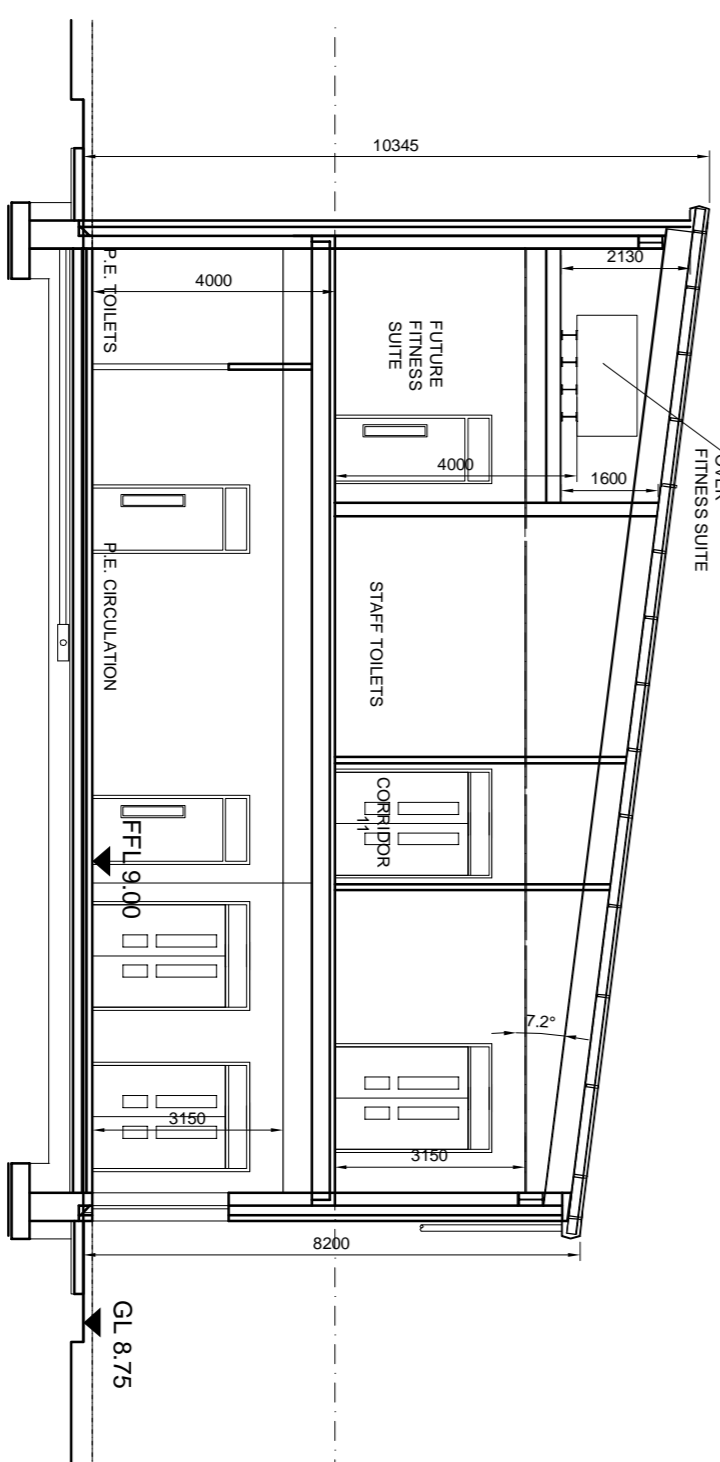

SECTION F - F

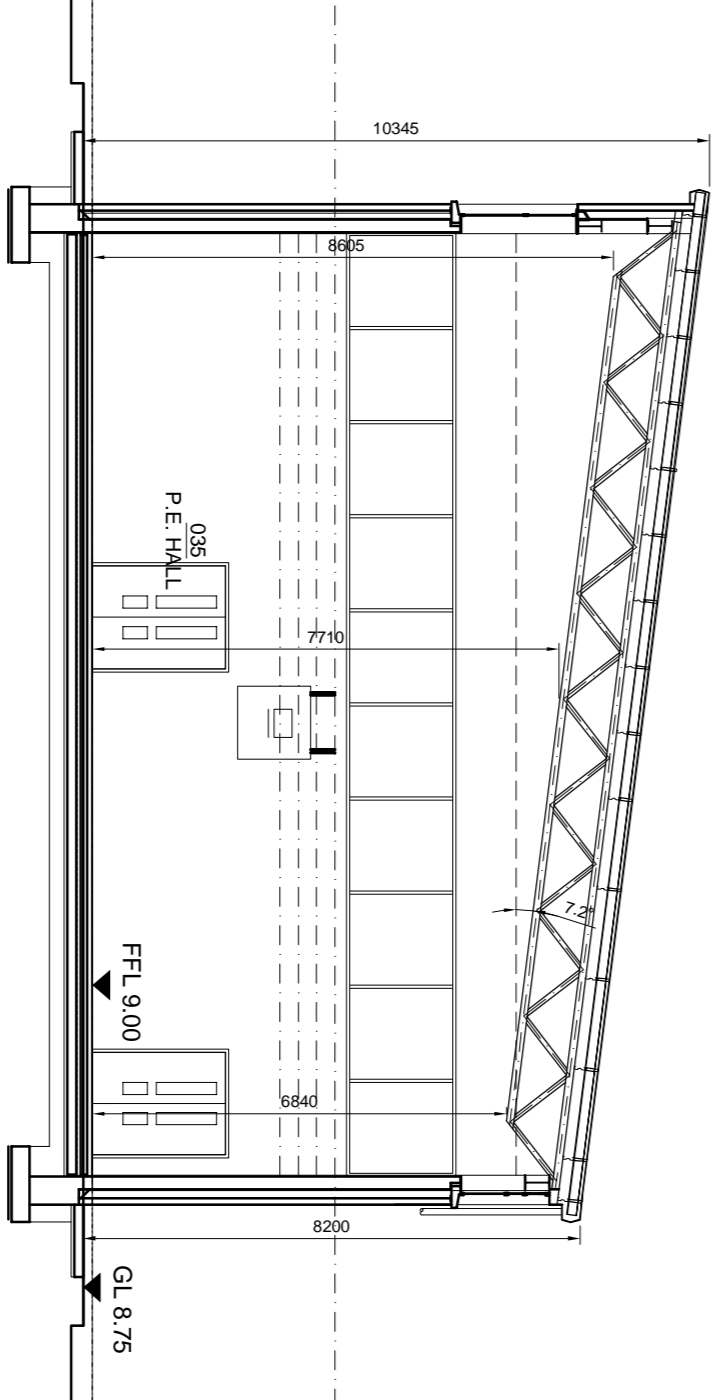

SECTION G - G

NOTES:

1. ALL DRAWINGS ARE TO BE READ IN CONJUNCTION WITH OTHER
2. CONSULTANT'S DRAWINGS USE FIGURED DIMENSIONS ONLY.
3. ANY DISCREPANCIES ON THIS DRAWING ARE TO BE BROUGHT TO THE ATTENTION OF TAYLOR ARCHITECTS IMMEDIATELY.

© COPYRIGHT | THIS DRAWING IS PROTECTED BY COPYRIGHT AND IS THE PROPERTY OF TAYLOR ARCHITECTS. IT MAY NOT BE USED, REPRODUCED OR DISCLOSED TO ANYONE WITHOUT THE PRIOR WRITTEN APPROVAL OF TAYLOR ARCHITECTS.

THIS DRAWING IS FOR PLANNING PURPOSES ONLY

Project: PROPOSED EXTENSION & REFURBISHMENT TO SANCTA MARIA COLLEGE LOUISBURGH, CO. MAYO

Draw No. E(12)06

Notes: